
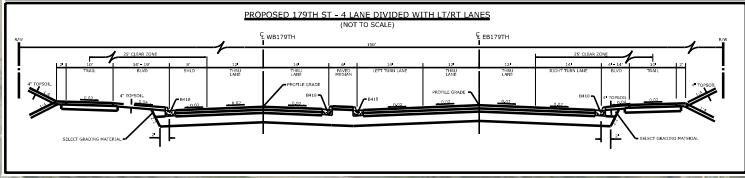



179TH STREET  
 DAKOTA COUNTY/LAKEVILLE  
 PHASE 1 LAYOUT  
 11/09/2021

PRELIMINARY  
 SUBJECT TO CHANGE

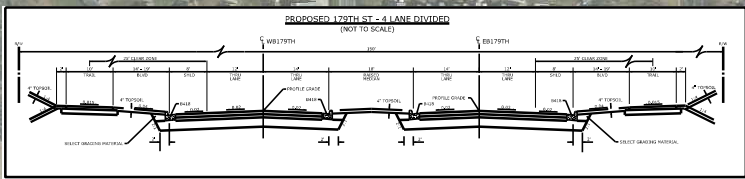

**LEGEND**

- INPLACE RIGHT OF WAY
- CONSTRUCTION LIMITS
- DITCH BOTTOM
- PROPOSED ROADWAY
- CURB AND GUTTER/PAVED MEDIAN
- PROPOSED SHOULDER
- DRIVEWAY ENTRANCE
- TRAIL
- PAVEMENT REHABILITATION
- STORMWATER TREATMENT
- GRASS MEDIAN
- ROADWAY BEING CONSTRUCTED (BY OTHERS)

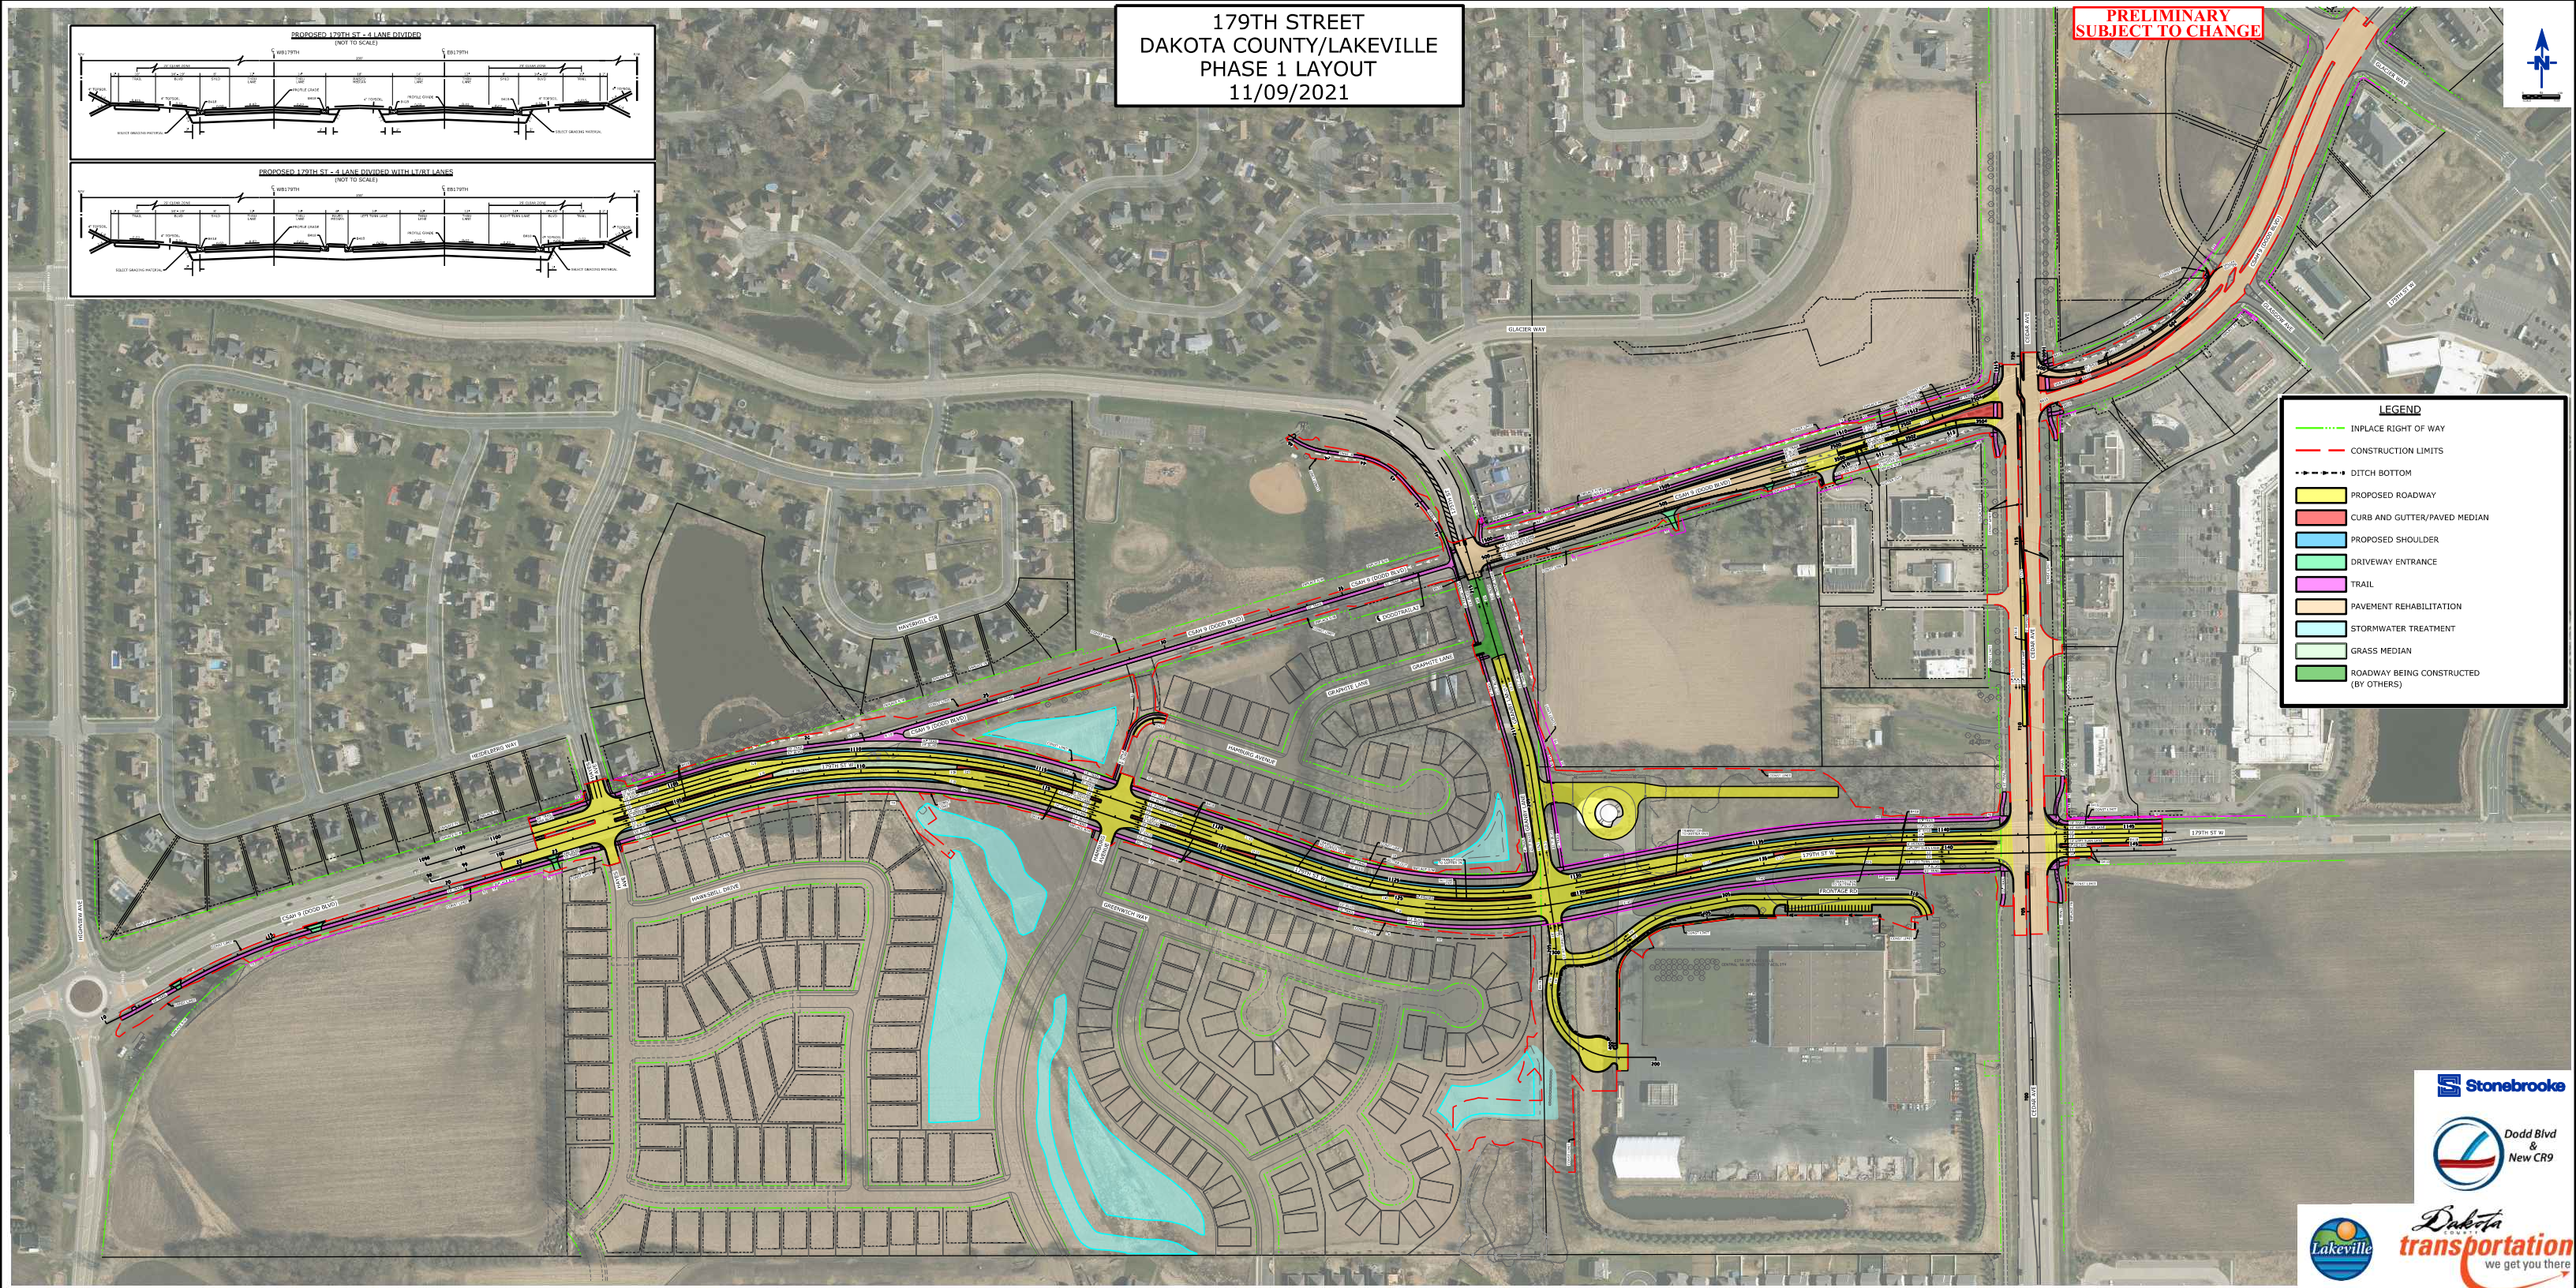

Stonebrooke

Dodd Blvd & New CR9

Lakeville  
 Dakota transportation  
 we get you there